
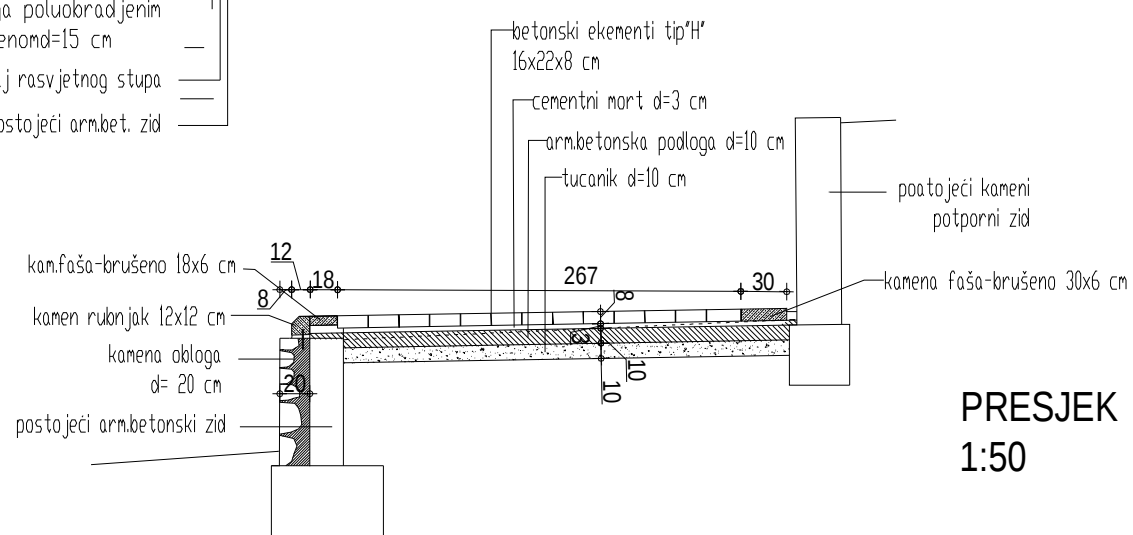
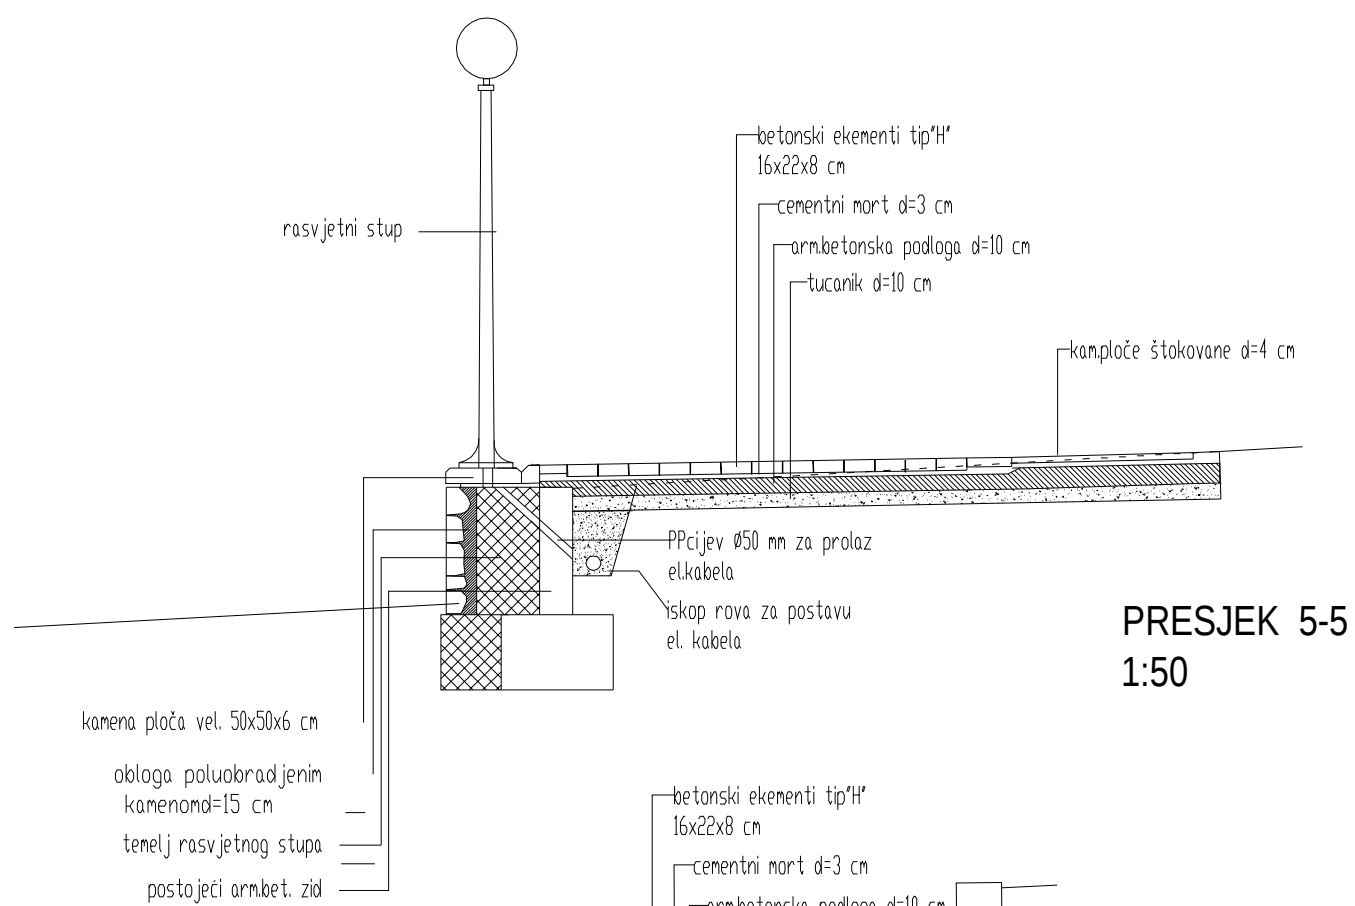


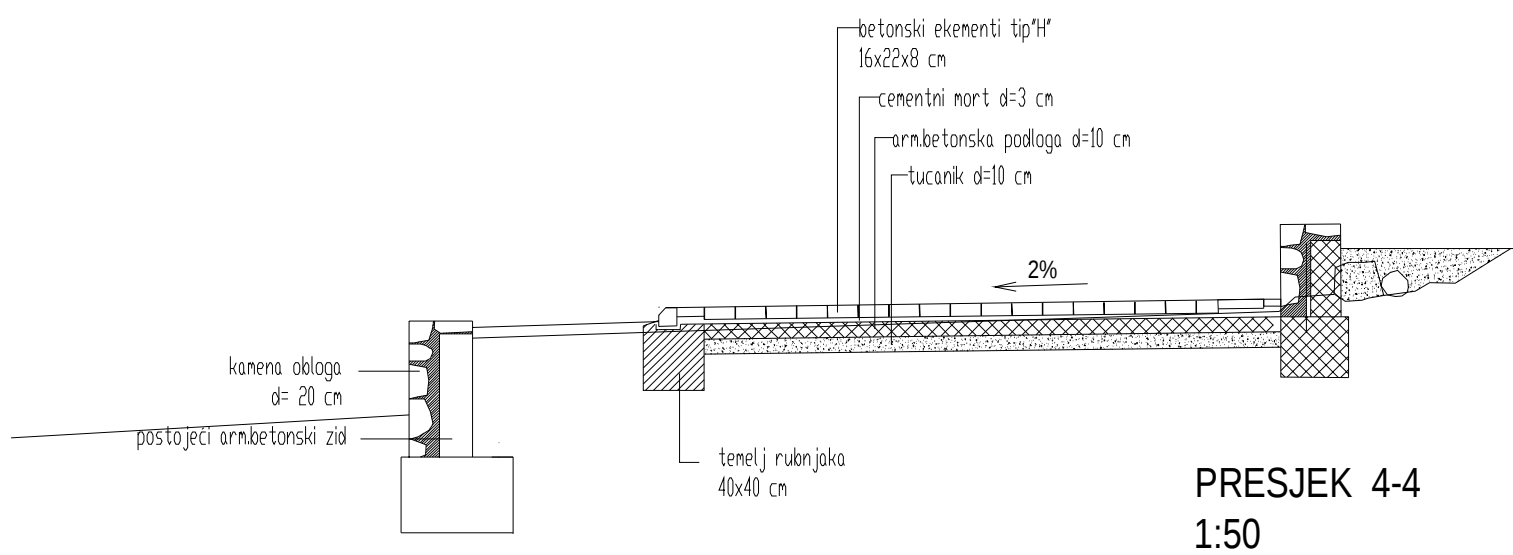

POPREČNI PRESJECI
MJ 1:50